

**From:** Peter Higgins <[peter.higgins97@gmail.com](mailto:peter.higgins97@gmail.com)>

**Sent:** Monday, 13 January 2020 6:14 PM

**To:** Claire Jordan <[CJordan@devonport.tas.gov.au](mailto:CJordan@devonport.tas.gov.au)>; Karen Hampton <[KHampton@devonport.tas.gov.au](mailto:KHampton@devonport.tas.gov.au)>; Pete Viney <[pviney@bigpond.net.au](mailto:pviney@bigpond.net.au)>; Heather Parker <[heather@aspelectrical.net](mailto:heather@aspelectrical.net)>

**Subject:** Re: Devonport Surf Club

Claire

Wednesday 22nd is fine.

In the meantime I will give you a heads up on the topic.

The Club is regularly asked where Children in particular can buy treats such as ice cream, drinks and confectionary particularly when Drift Cafe is closed over the summer. I have met with Dane Layton from Drift and he sees no problems or conflicts with his business

We are looking at providing this service as Burnie Surf Club has given the same need there.

We have the option of slightly modifying the Janitors space in our basement to accommodate a small shop. Attached are some rough plans of our considered option.


I look forward to see you next week.

Regards

Peter Higgins

SERVICES ON THIS DRAWING  
ARE SHOWN BELOW FLOOR SLAB U.N.C.

PROPOSED  
TUCK SHOP

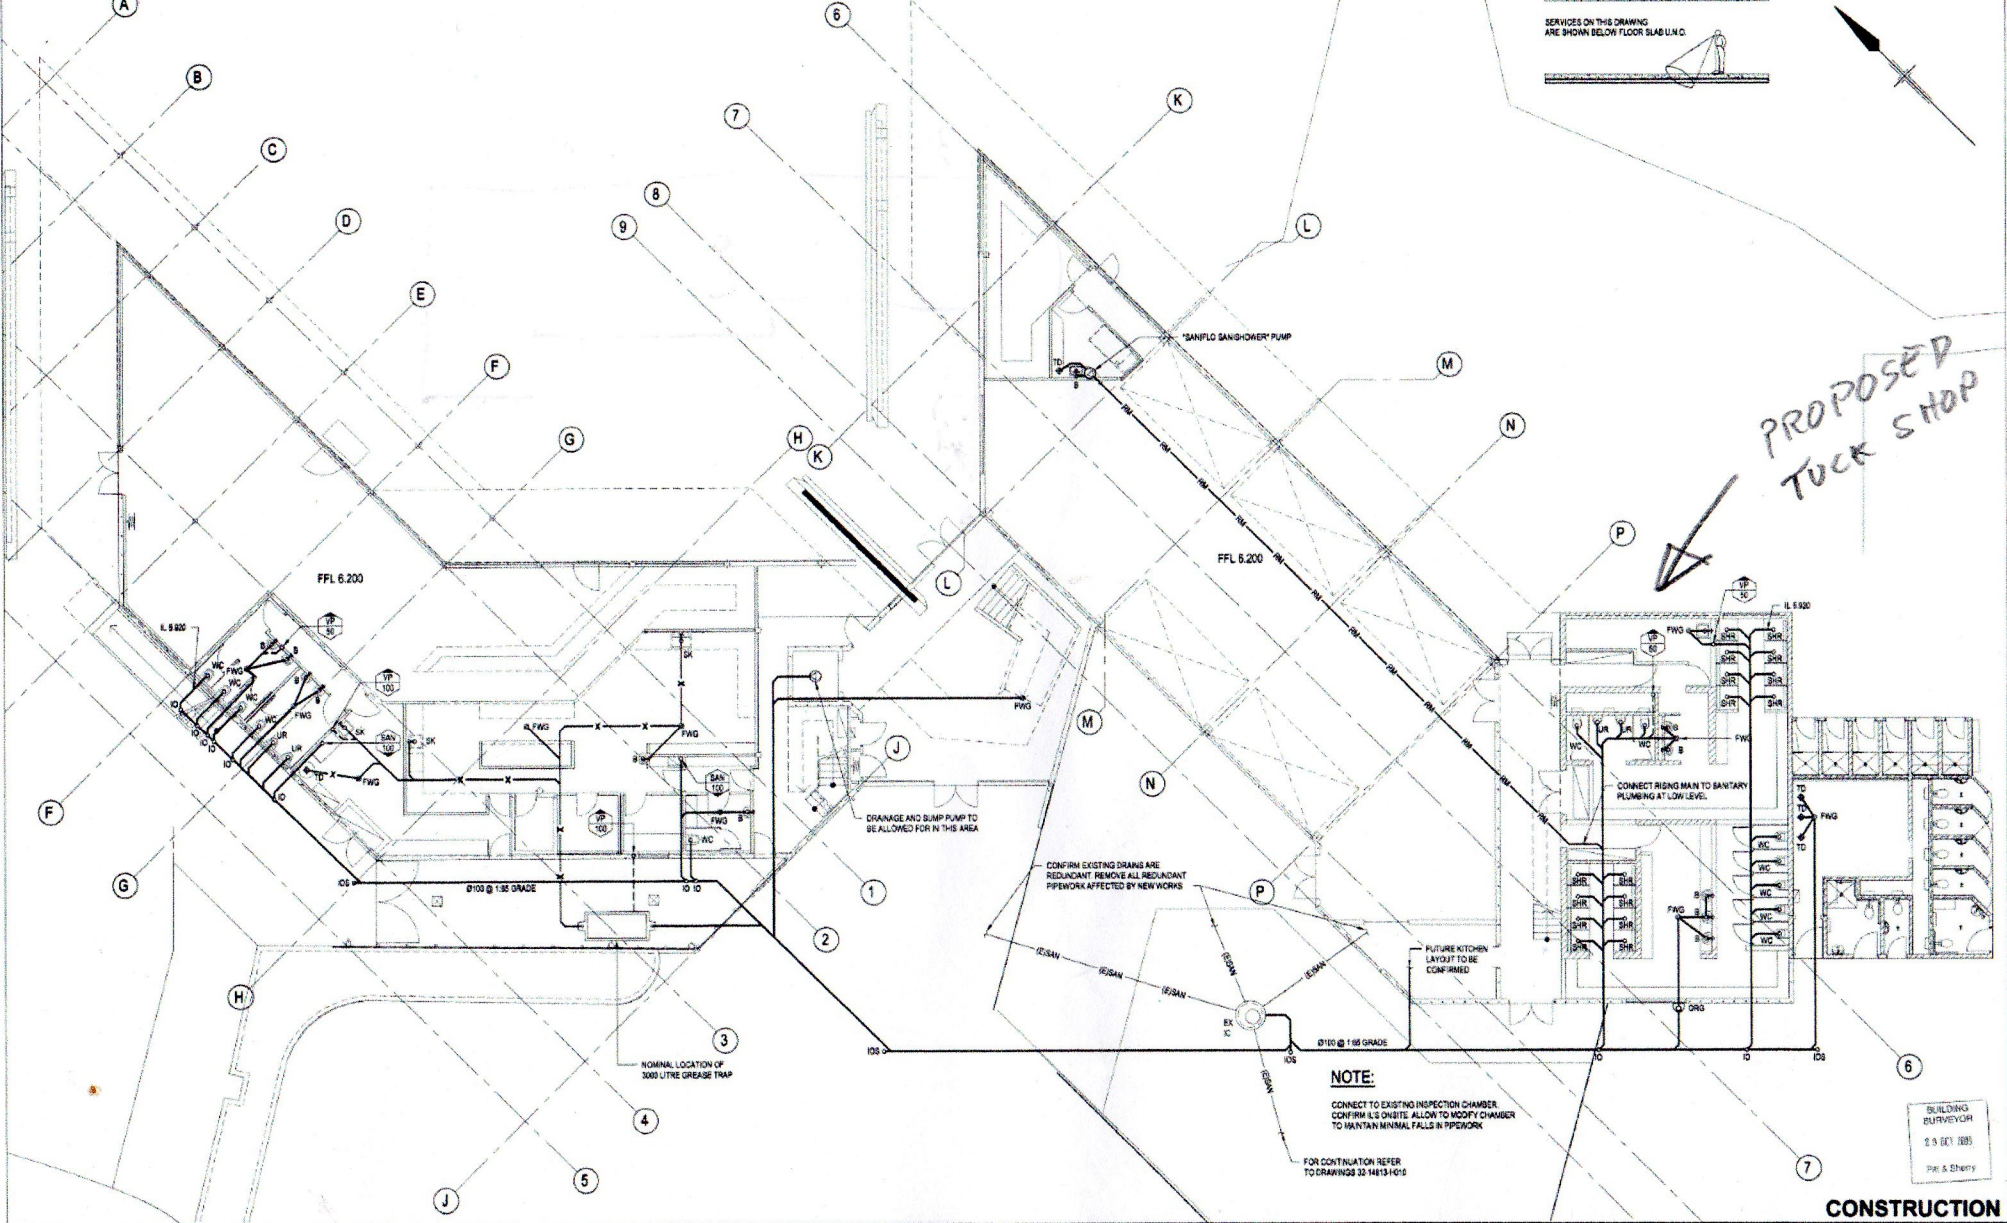

# NOTE:


CONNECT TO EXISTING INSPECTION CHAMBER.  
CONFIRM I.S. IS SUITABLE. ALLOW TO MODIFY CHAMBER  
TO MAINTAIN MINIMAL FALLS IN PIPEWORK.

FOR CONTINUATION REFER  
TO DRAWING 32-14813-H015

BUILDING  
SURVEYOR  
23 OCT 1995  
Pat & Sherry

CONSTRUCTION

<p>0 ISSUED FOR CONSTRUCTION</p>				<p>DTC PA* DJS* 26/08/09</p>			
<p>No Revision Note * indicates signatures on original issue of drawing or next revision of drawing.</p>				<p>Drawn Checked Approved Date</p>			
<p>Scale 1:100 AT ORIGINAL SIZE</p>				<p>Scale 1:100</p>			
<p>2 Balance Square Hotel TAS 7000 Australia GPO Box 987 Hobart TAS 7001 T 01 56210 0000 F 01 56210 0801 E h.barnes@ghd.com.au W www.ghd.com.au</p>				<p>CLIENTS   PEOPLE   PERFORMANCE</p>			
<p>DO NOT SCALE</p>				<p>Drawn D. CHUNG Designed D. CHUNG Drafting Check M. FLETCHER Design Check P. ALMENDRAS Approved D. SWANN Date 26/08/09 Scale 1:100</p>			
<p>Conditions of Use This document may only be used by UNICOR client and any other person who GHD has agreed can use this document for the purpose for which it was prepared and must not be used by any other person or for any other purpose.</p>				<p>This Drawing must not be used for construction unless agreed as Approved</p>			
<p>Project Title DEVONPORT CITY COUNCIL DEVONPORT SURF LIFESAVING CLUB HYDRAULIC SERVICES GROUND FLOOR - SANITARY LAYOUT</p>				<p>Sheet No. A1 Drawing No. 32-14813-H020 Rev: 0</p>			

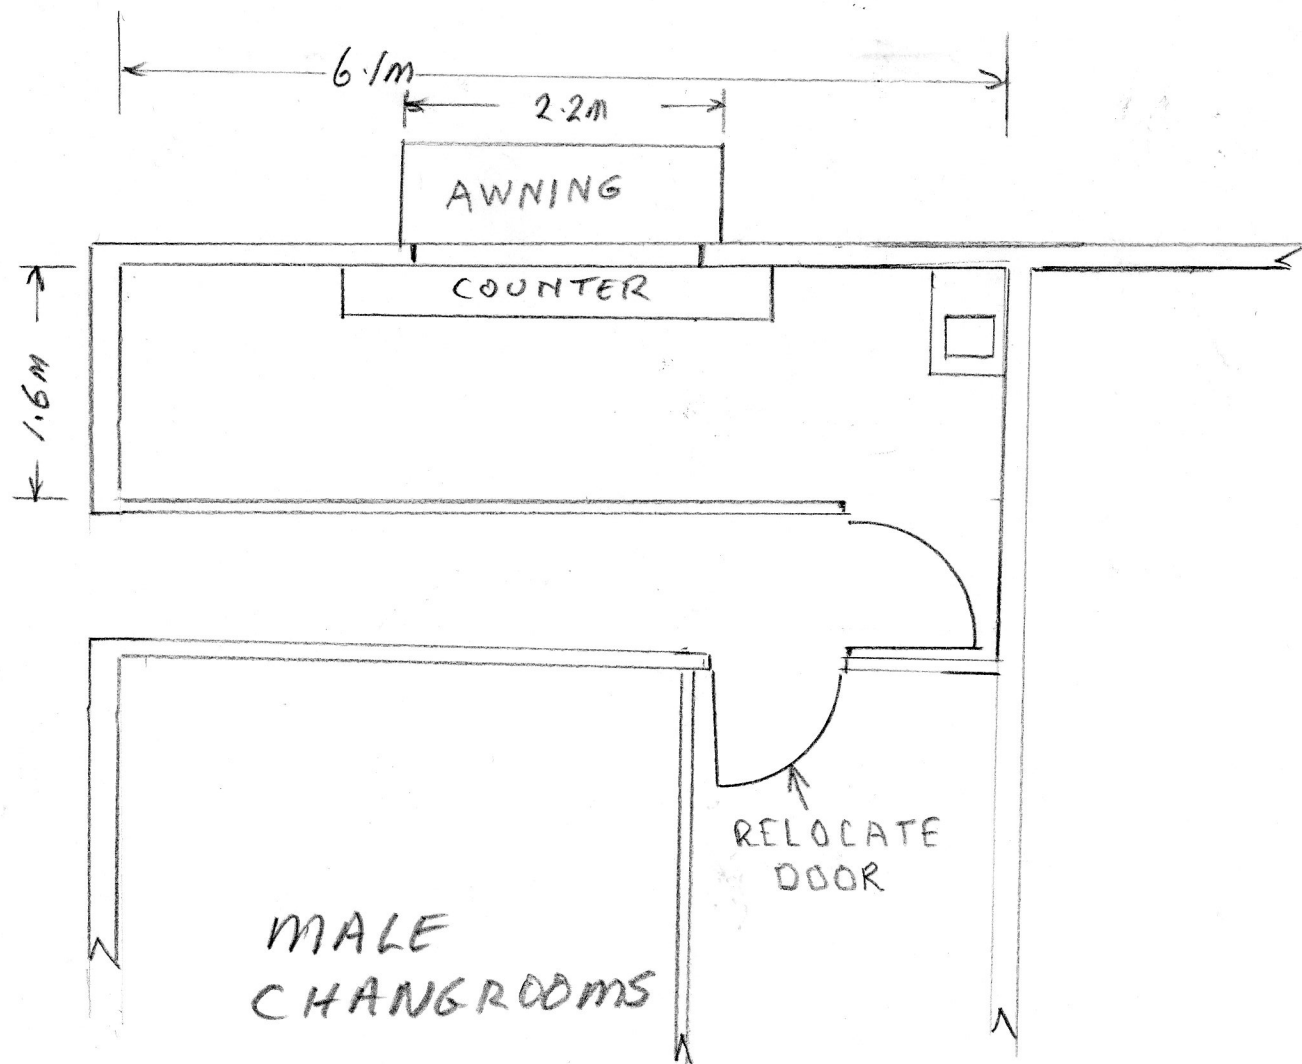

PROPOSED TUCK SHOP AT DEVONPORT SLSC  
MODIFY EXISTING JANITOR ROOM.

